


Drawing Not to Scale

**All depths
feet below
ground surface**

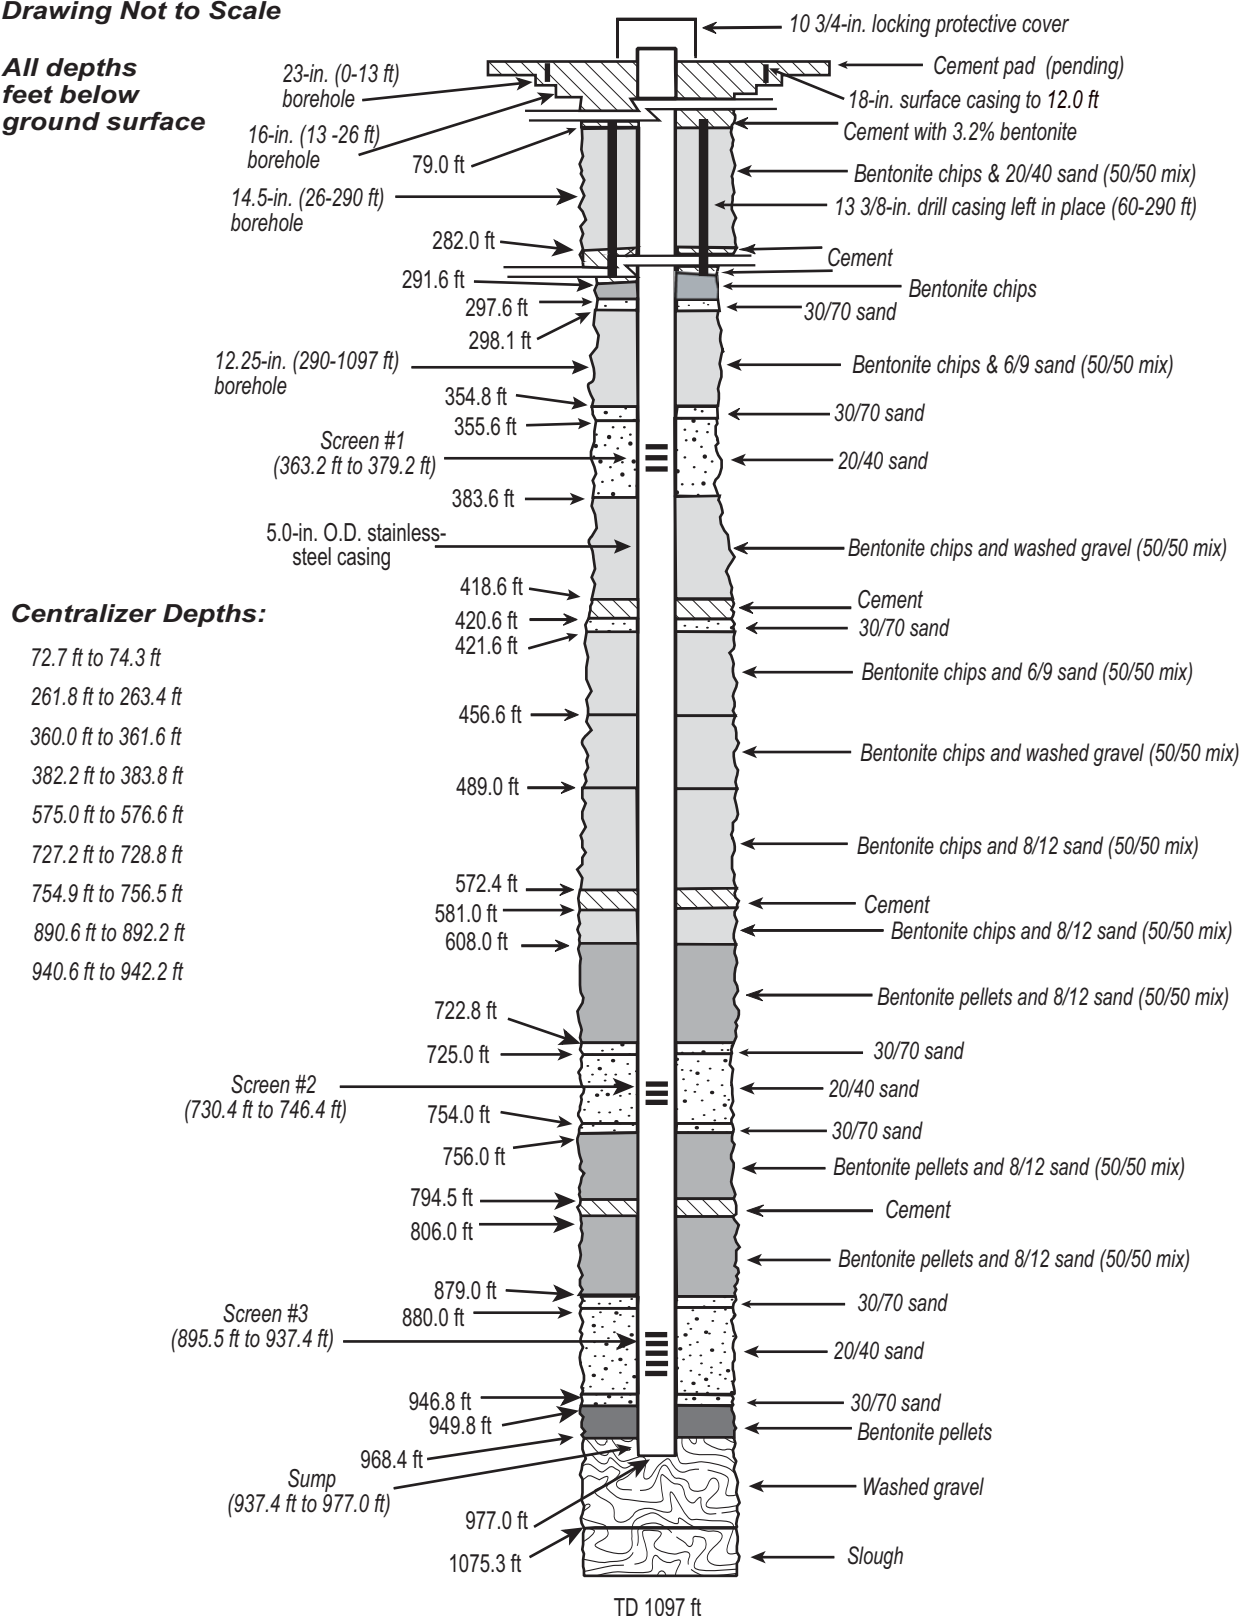

Note: The screen intervals list the footages of the pipe perforations, not the tops and bottoms of screen joints.

Figure 4.2-1. As-built well completion diagram of well R-7